


1 FIRST FLOOR PLAN
A1.0

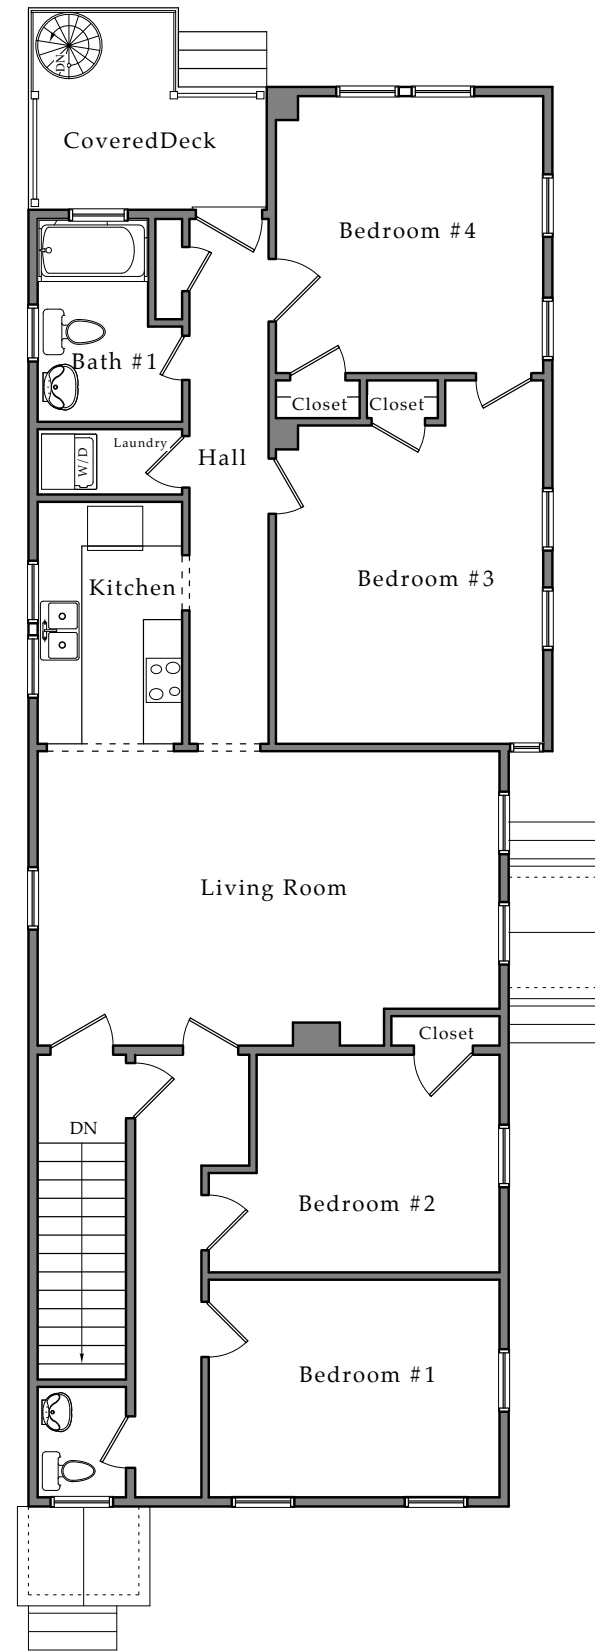

2 SECOND FLOOR PLAN
A1.0

Floor Plans
22 Council Street
Charleston South Carolina

Plot Date: 1/21/15

DRAWN BY: MWM

CHECKED BY:

DRAWING NO.:

A1.0

SCALE: NOT TO SCALE

DATE: 12/27/14